


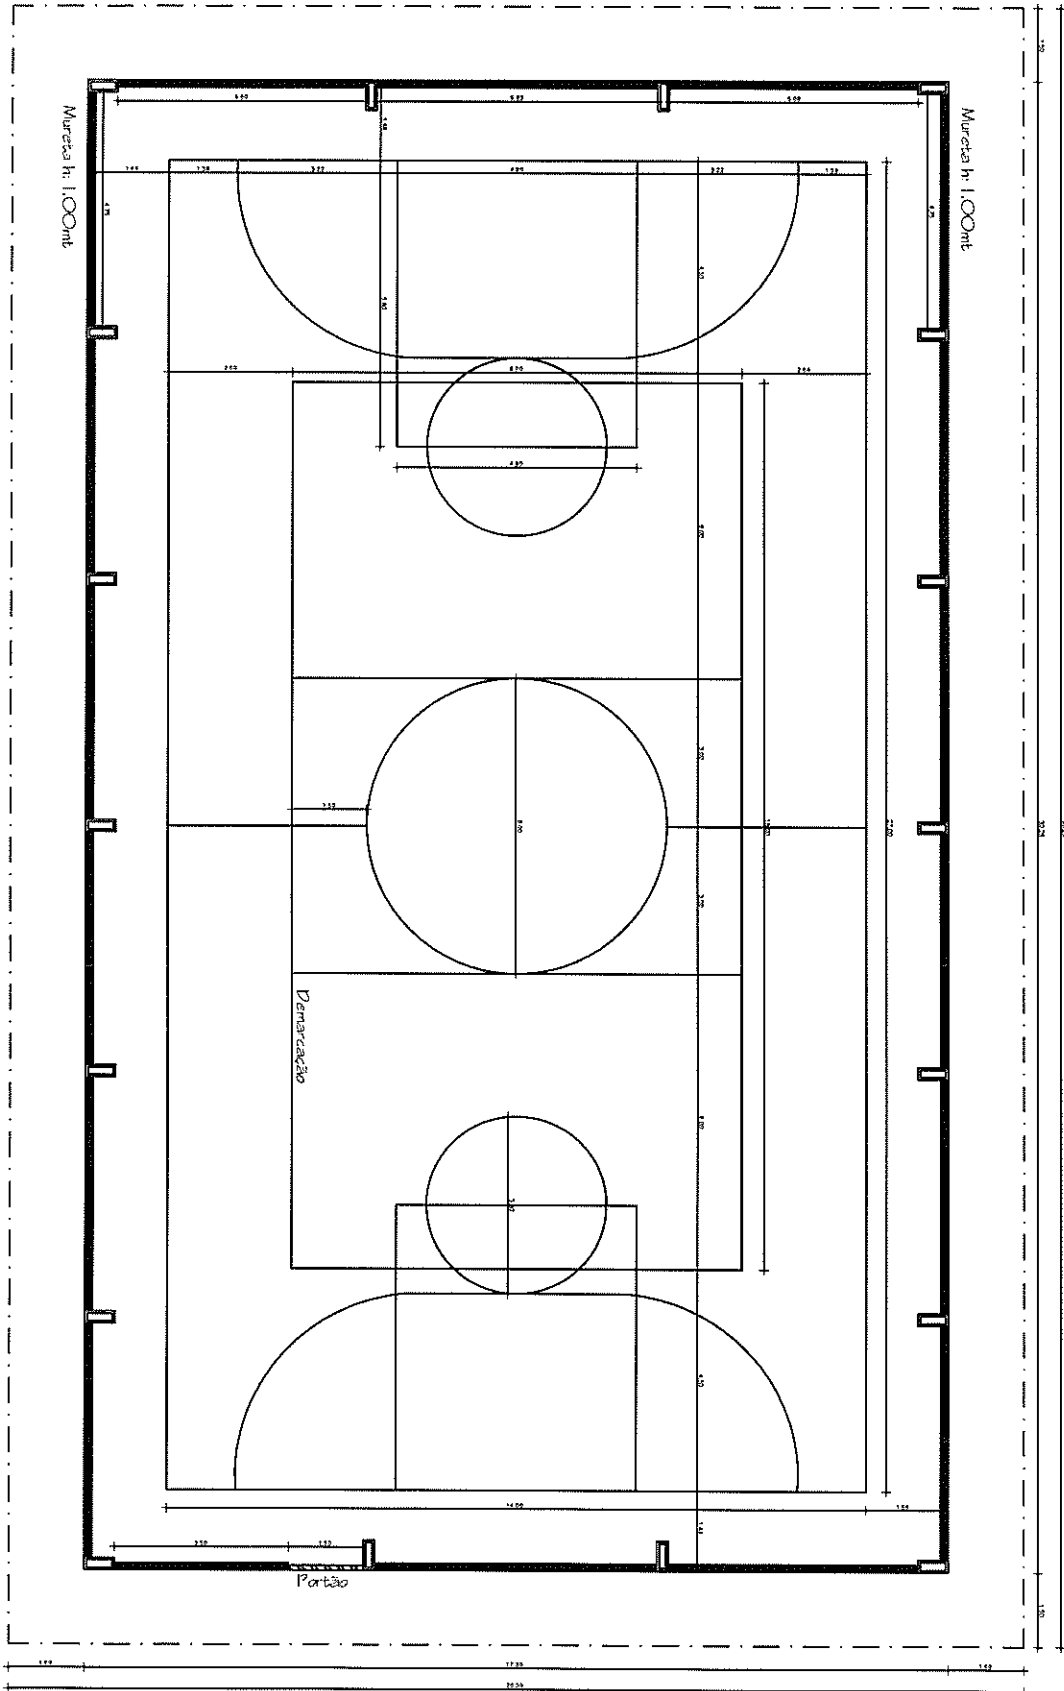
PLANTA LAYOUT PINTURA

• • • • •

Esc.: 1:100

PRODUCED BY AN AUTODESK EDUCATIONAL PRODUCT


 Fabrice Guaresi
 Arquitecta/Urbanista
 Municipio de Quilombo




PLANTA BAIXA PISO

Esc.: 1:50

PRODUCED BY AN AUTODESK EDUCATIONAL PRODUCT

FABRILE GUARESI
 ARQUITETA/URBANISTA
 INSCRITO NO C.R.O. Nº 10.000/00

PRODUCED BY AN AUTODESK EDUCATIONAL PRODUCT

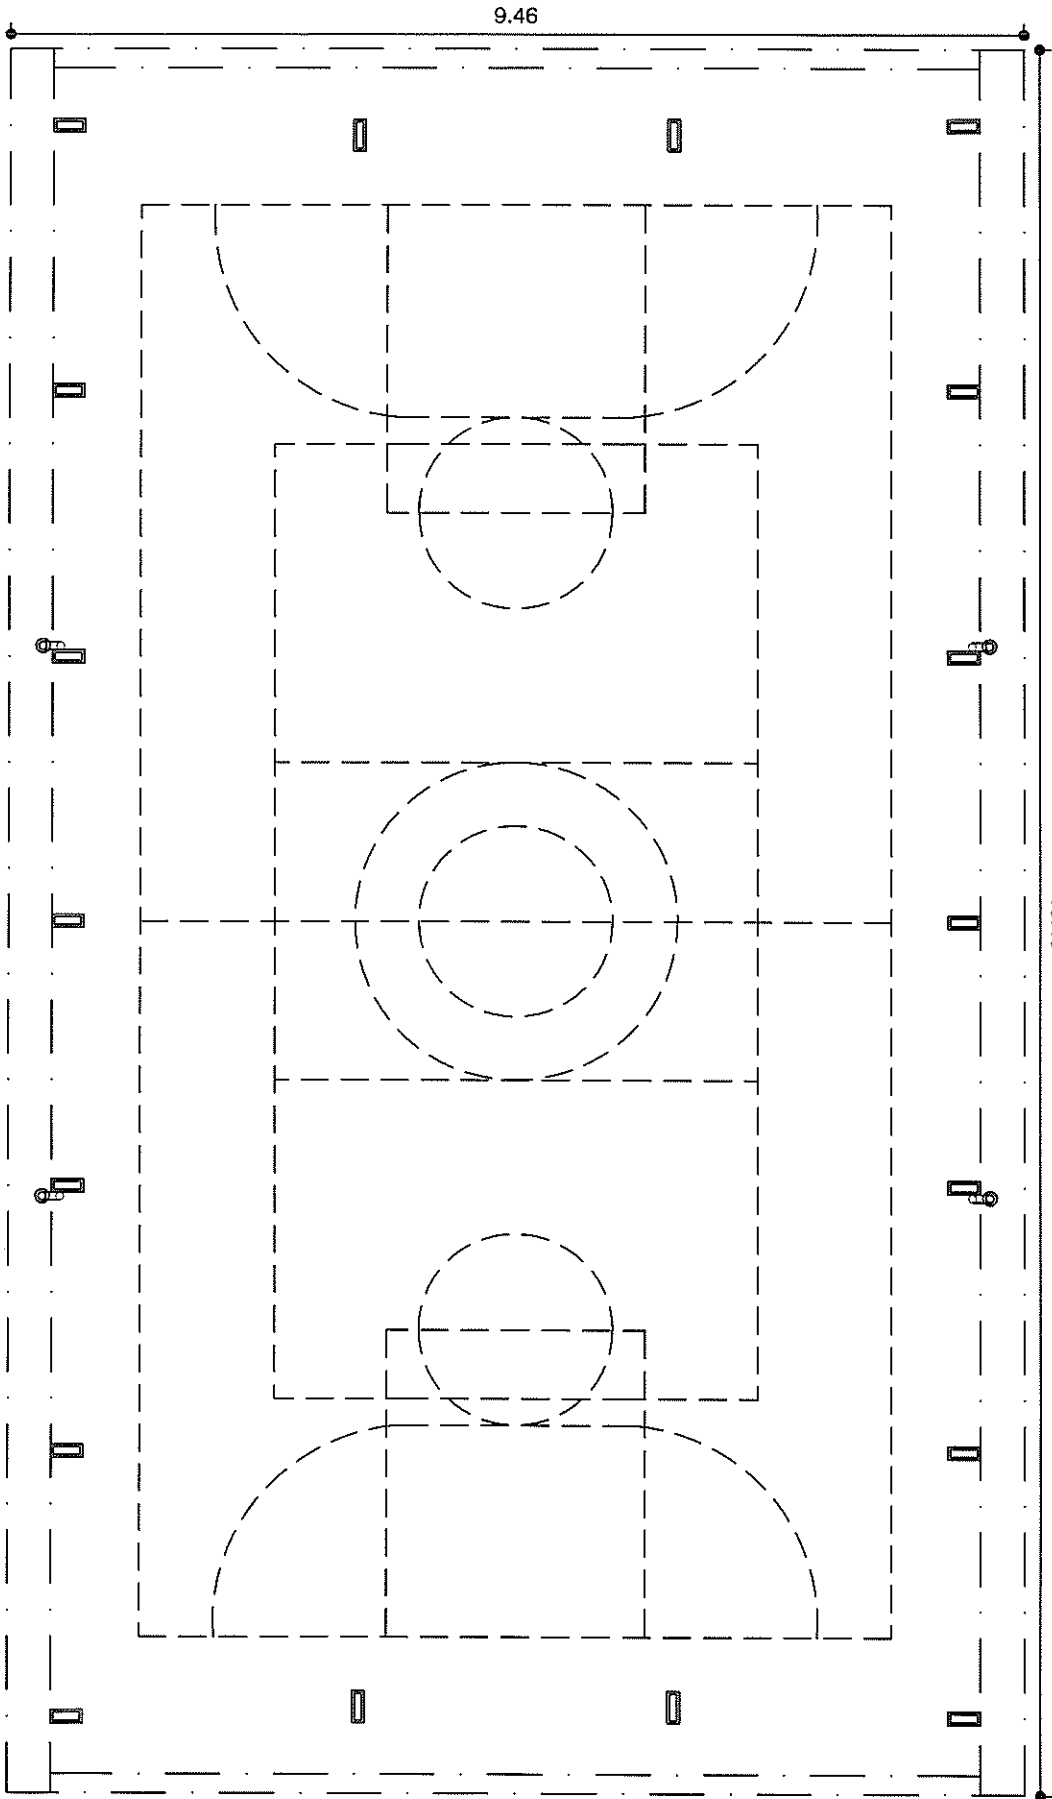

PRODUCED BY AN AUTODESK EDUCATIONAL PRODUCT

PRODUCED BY AN AUTODESK EDUCATIONAL PRODUCT

PRODUCED BY AN AUTODESK EDUCATIONAL PRODUCT

Fabrice Guaresi
Arquiteta/Urbanista
Membro do Colegiado de Quilombo