


**02 LOCALIZAÇÃO**  
SE



**03 SITUAÇÃO**  
SE

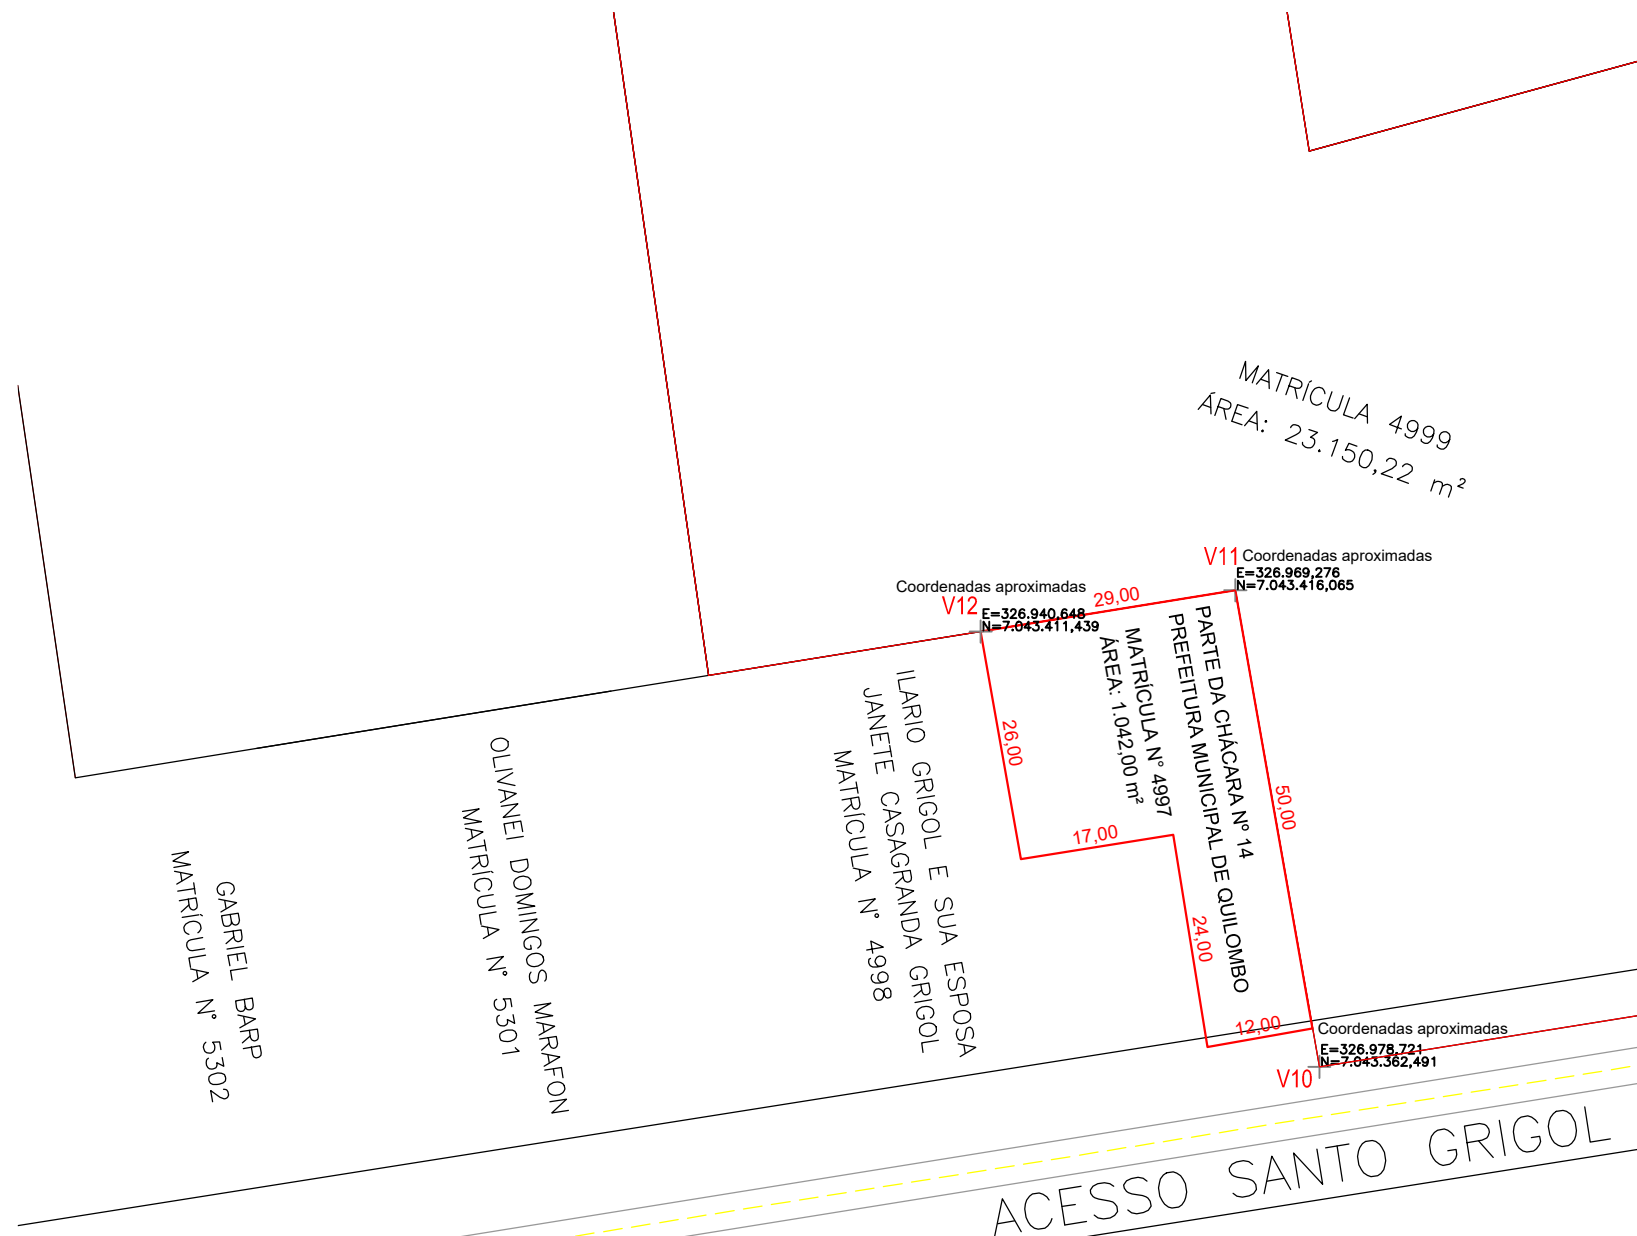

15.50	15.50	15.50	15.50	15.50	15.73
03	04	05	06	07	08
465,00m²	465,00m²	465,00m²	465,00m²	465,00m²	30,00
360,37m	360,37m	360,37m	360,37m	360,37m	15,93
12	11	10	09	08	07
360,37m	360,37m	360,37m	360,37m	360,37m	23,25
16,08	15,50	15,50	15,50	15,50	15,73

**01 SITUAÇÃO**  
1:850



**ESTADO DE SANTA CATARINA**  
**MUNICÍPIO DE QUILOMBO**

**CROQUI DE LOCALIZAÇÃO**

<p>CONTEÚDO: PARTE DA CHÁCARA Nº 14 - MATRÍCULA Nº 4.997</p>	<p>ÁREA DE IMÓVEL: 1.042,00 m²</p>
--	--